

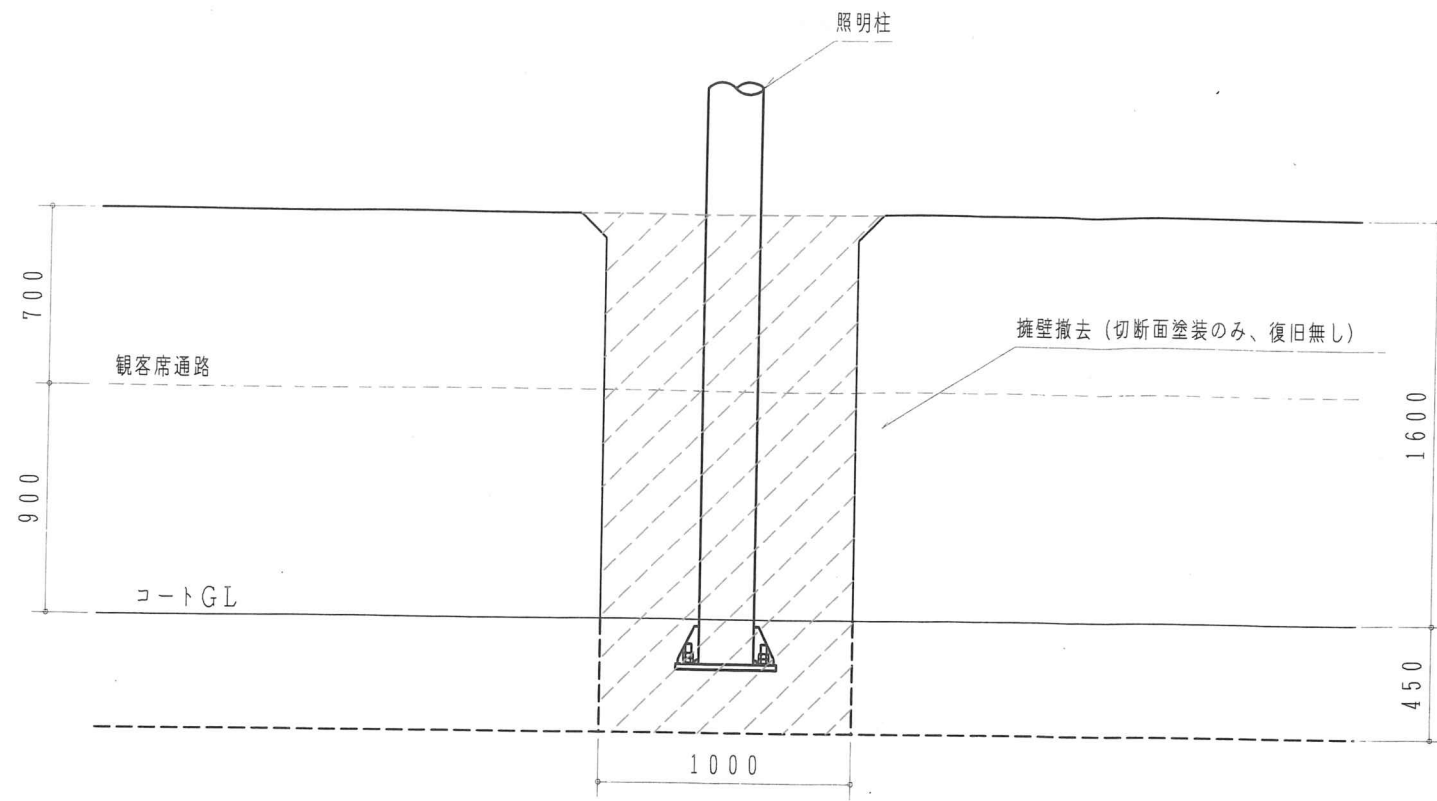
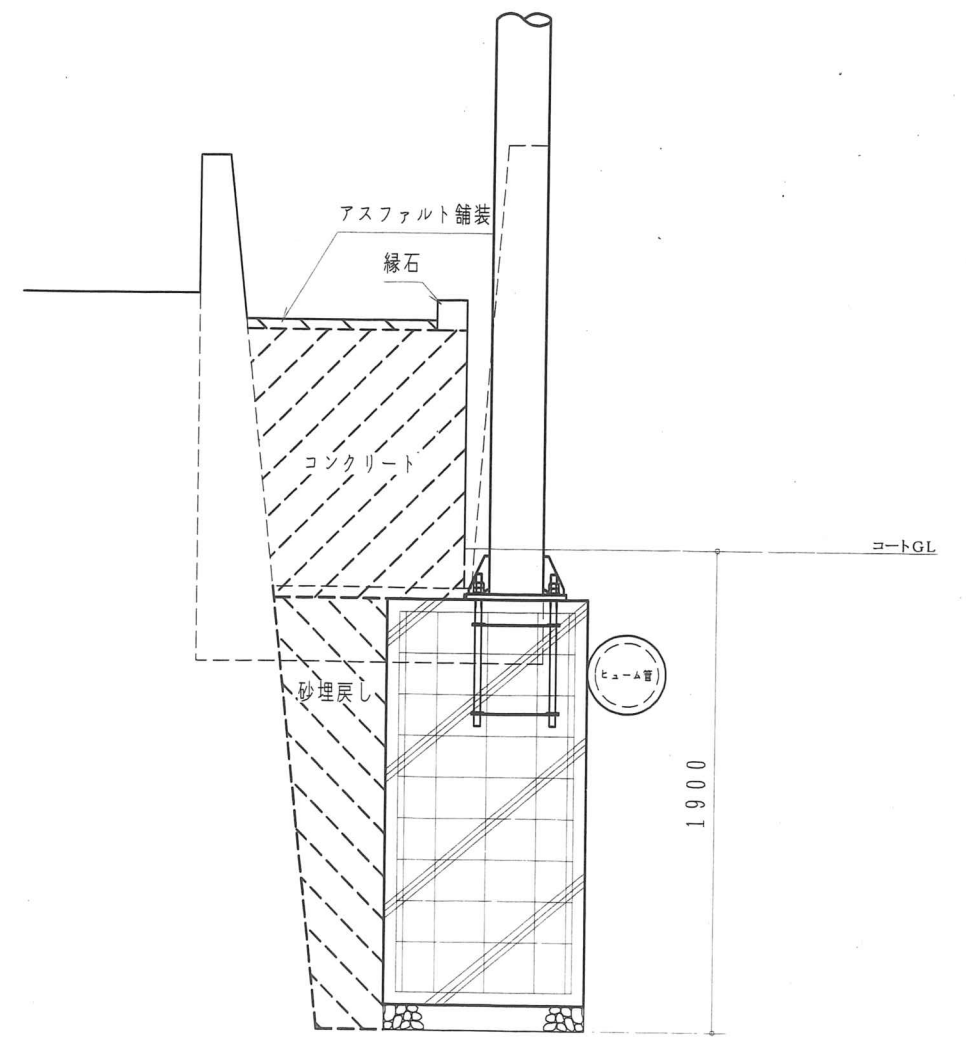






①

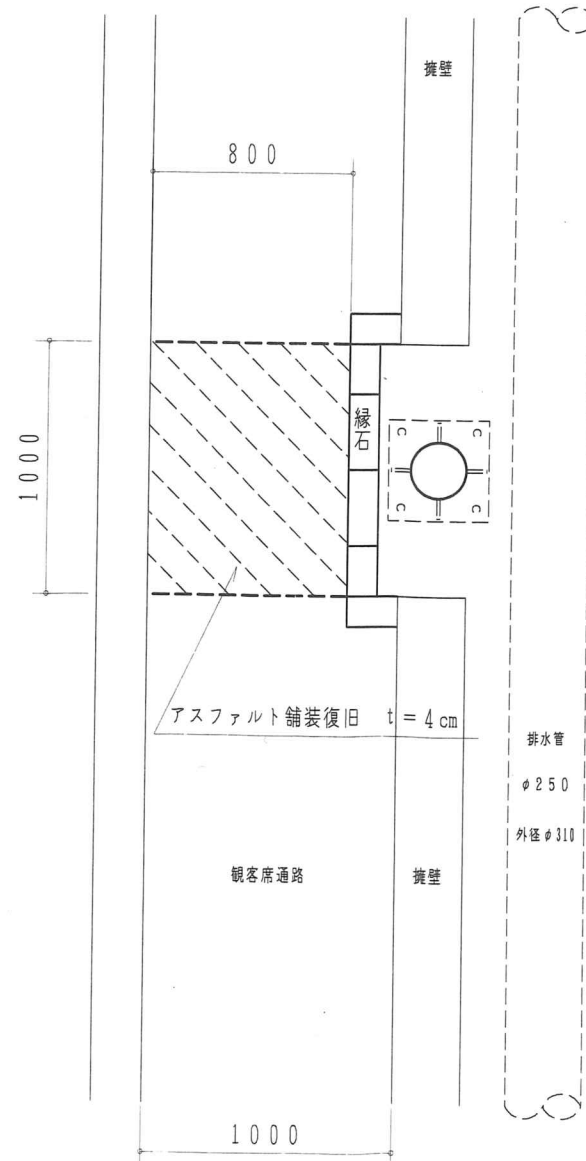





- 舗装版切断
- 擁壁切断
- 擁壁はつり
- 掘削
- 砂
- コンクリート
- 縁石
- アスファルト舗装

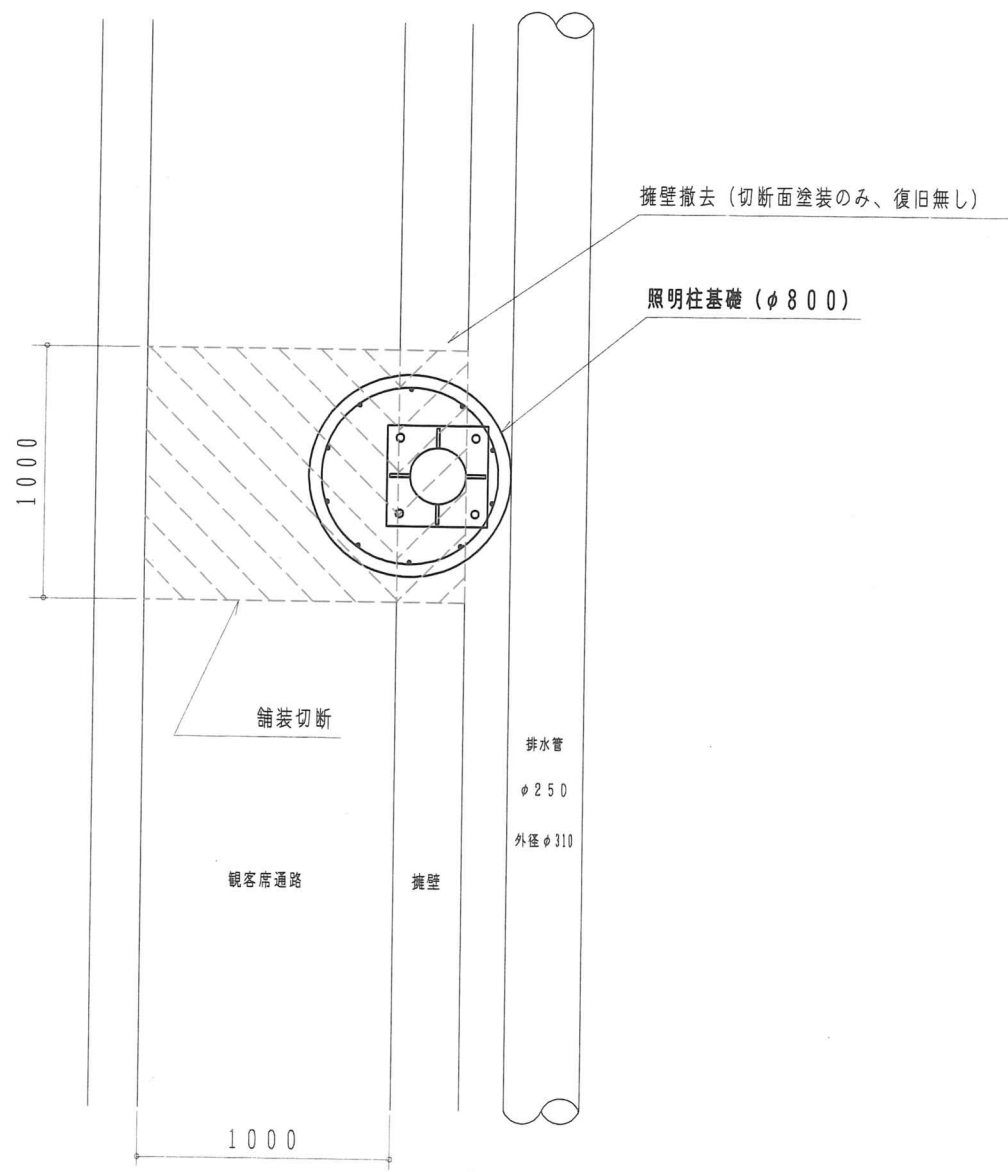

②

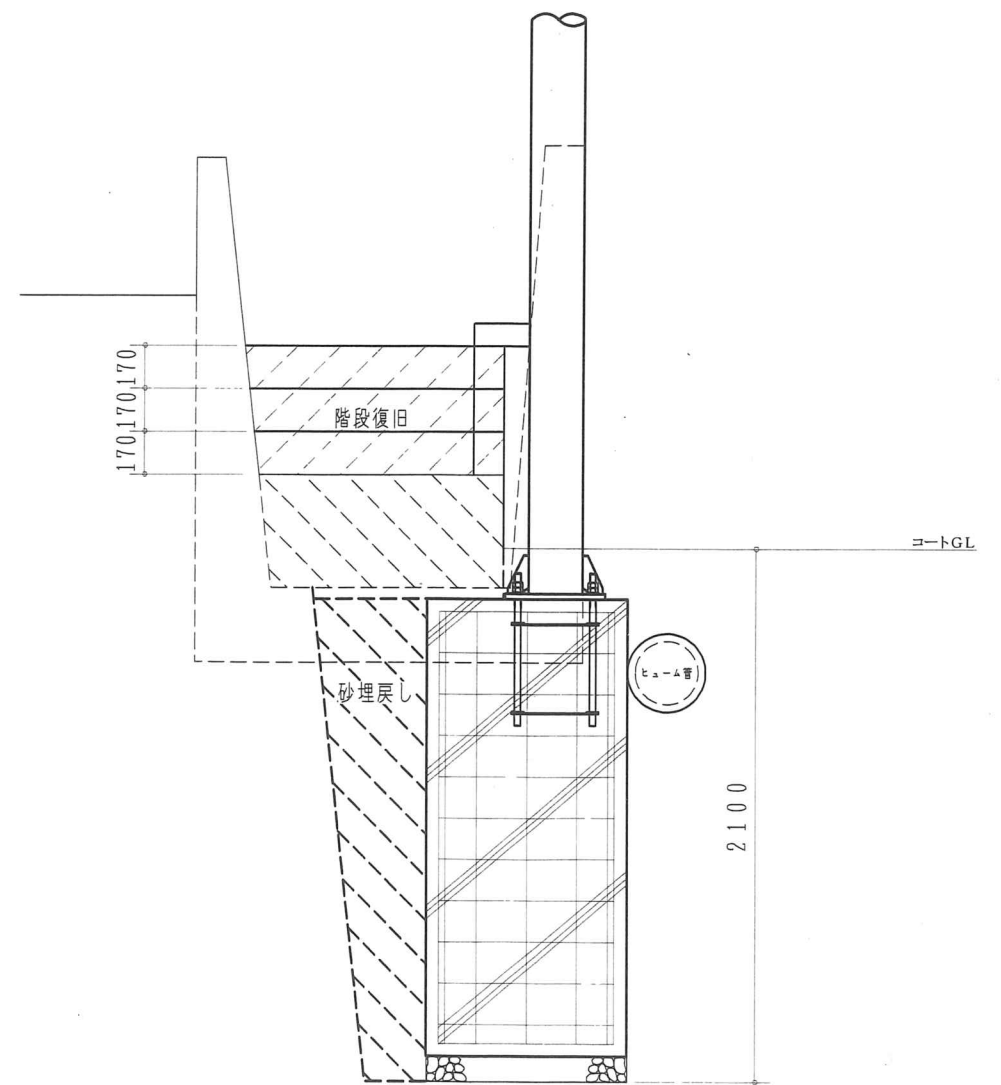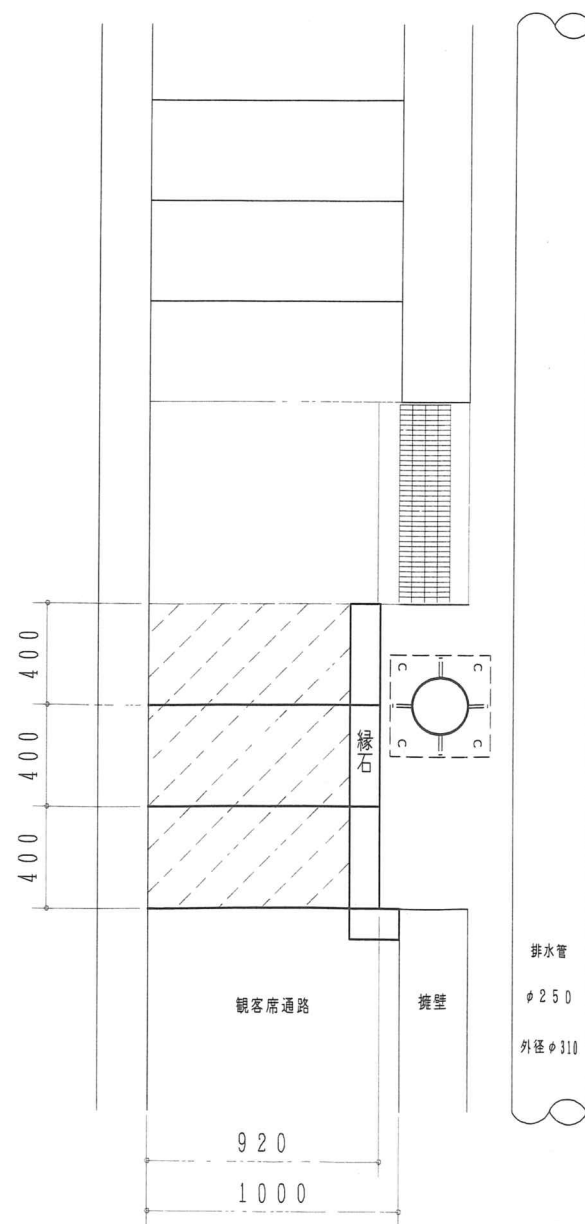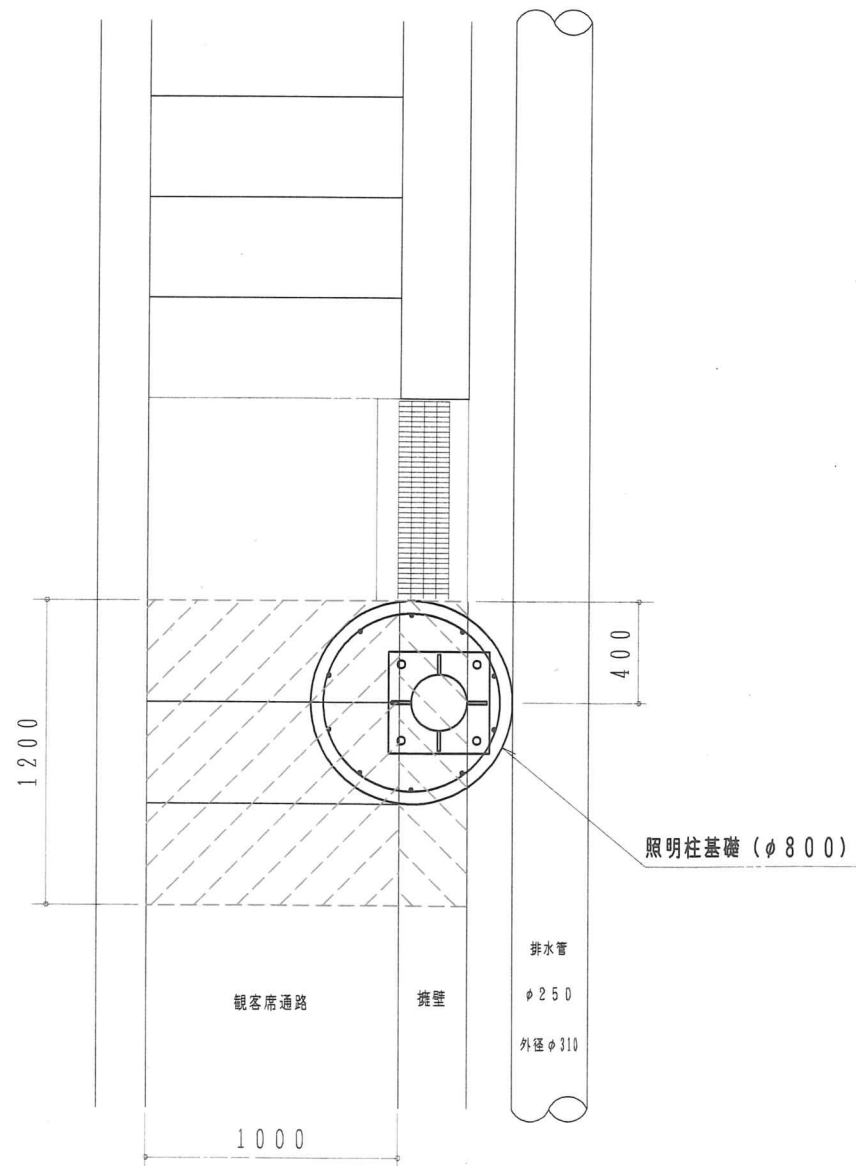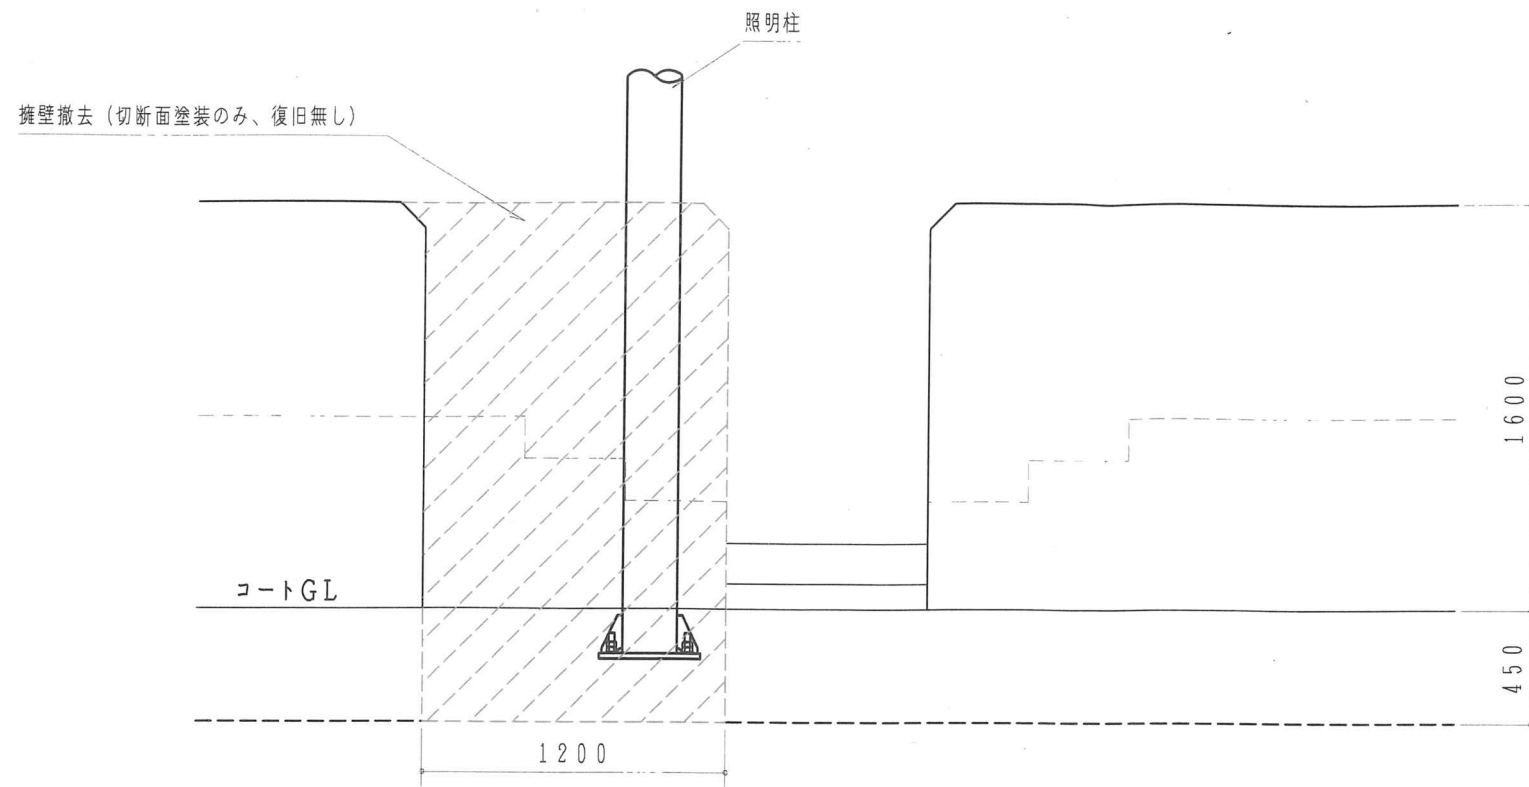

③

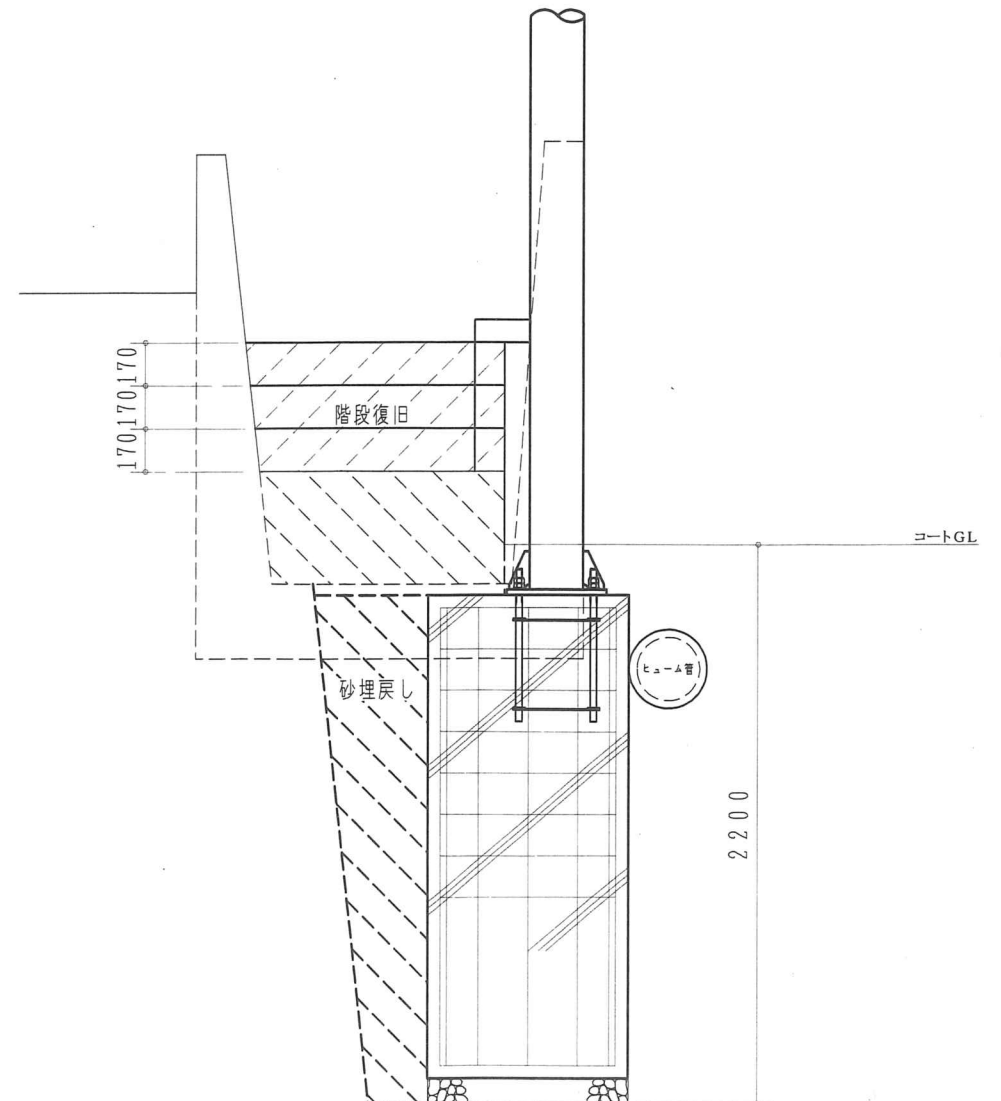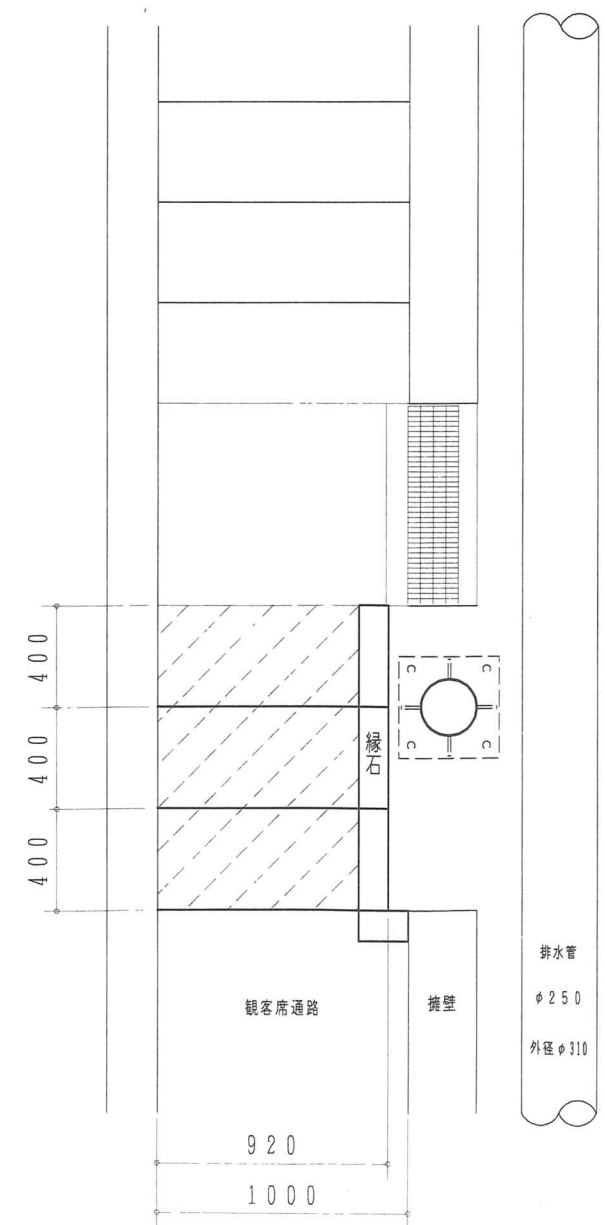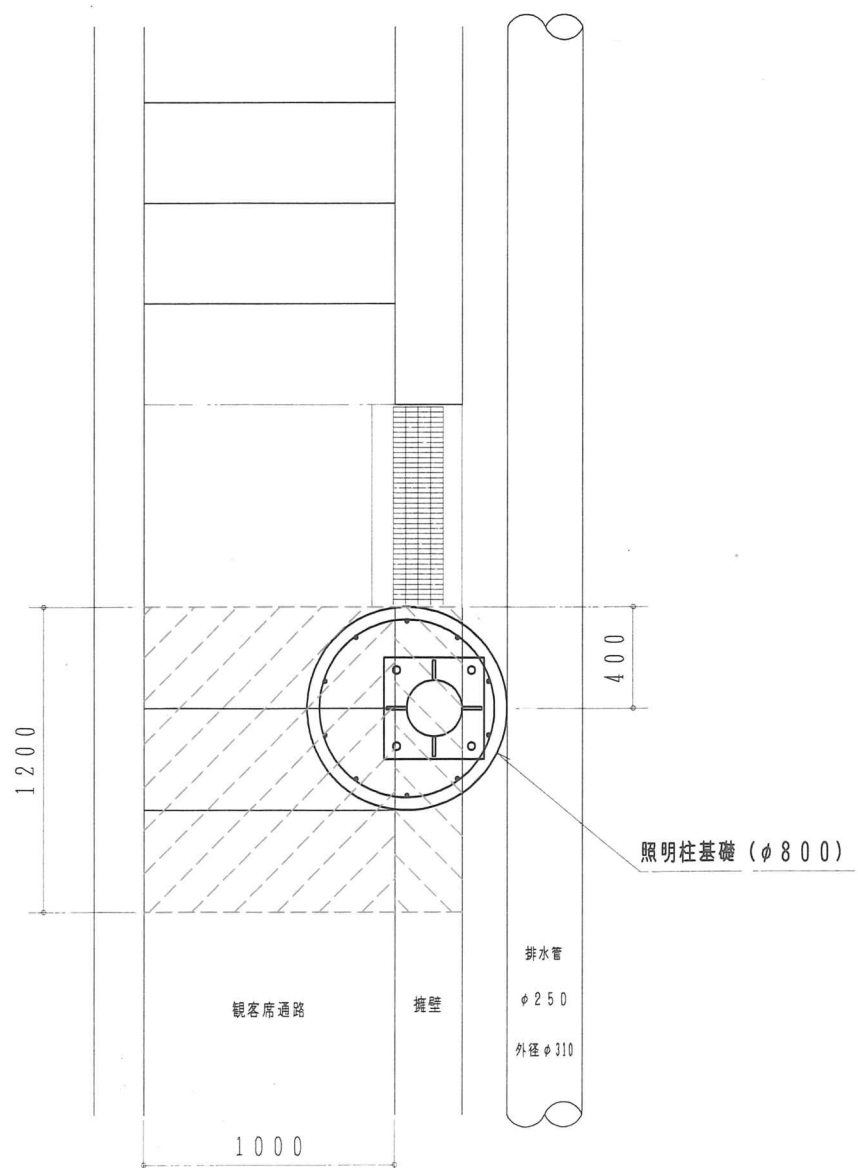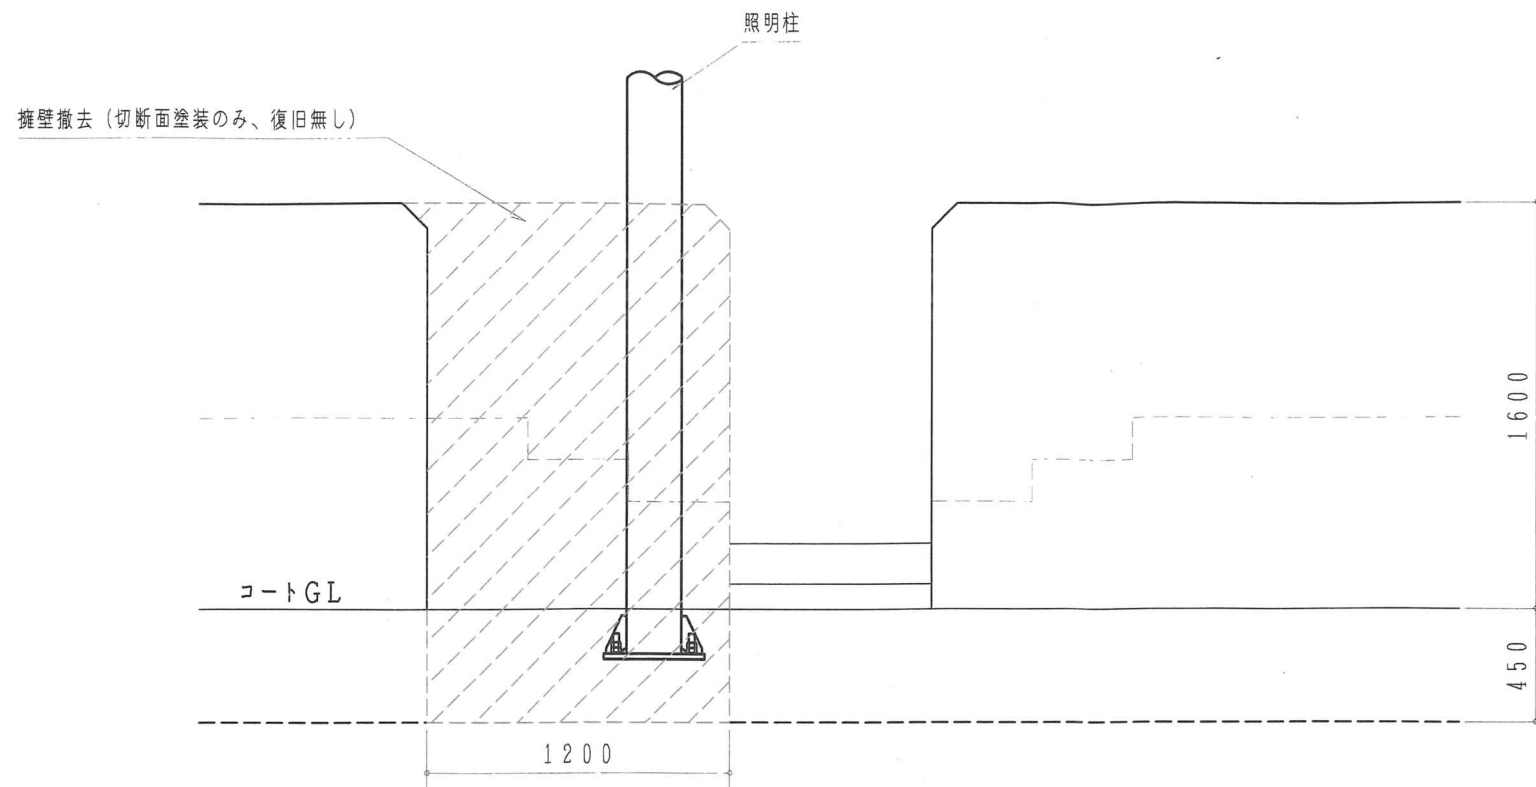

④

